


土地红线图

No: ZD2021219

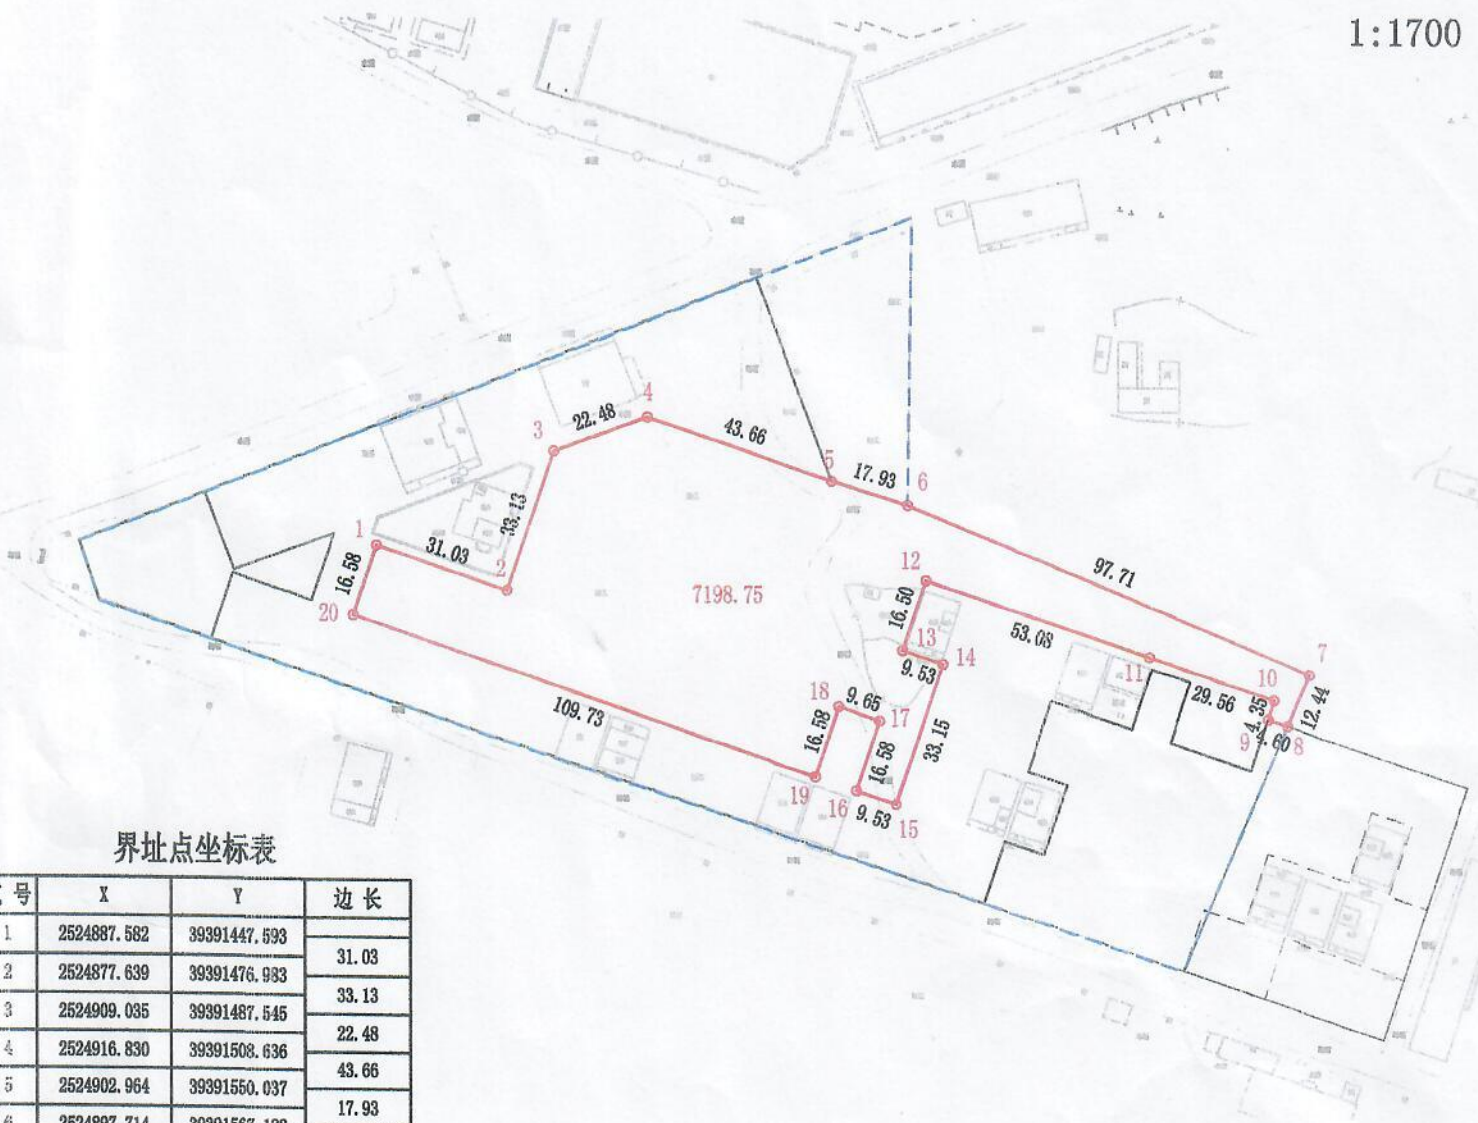

1:1700



界址点坐标表

点号	X	Y	边长
1	2524887.582	39391447.593	31.03
2	2524877.639	39391476.933	33.13
3	2524909.035	39391487.545	22.48
4	2524916.830	39391508.636	43.66
5	2524902.964	39391550.037	17.93
6	2524897.714	39391567.182	97.71
7	2524860.054	39391657.341	12.44
8	2524848.601	39391652.481	4.60
9	2524850.088	39391648.118	4.35
10	2524854.189	39391649.503	29.56
11	2524863.708	39391621.523	53.08
12	2524880.673	39391571.222	16.50
13	2524865.035	39391565.961	9.53
14	2524861.979	39391574.993	33.15
15	2524830.558	39391564.422	9.53
16	2524833.614	39391555.391	16.58
17	2524849.324	39391560.676	9.65
18	2524852.416	39391551.538	16.58
19	2524836.705	39391546.252	109.73
20	2524871.872	39391442.308	16.58
1	2524887.582	39391447.593	

陆府国用(2010)第1511484号)

2000国家大地坐标系。

S=7198.75 平方米 合10.7981亩